

# SCHEDULE OF WORK


DO NOT SCALE THE DRAWINGS.  
CHECK AND VERIFY ALL DIMENSIONS AT THE SITE.  
ALL DRAWINGS, SPECIFICATIONS AND RELATED DOCUMENTS ARE THE  
COPYRIGHT PROPERTY OF THE CONSULTANT AND MUST BE RETURNED  
UPON REQUEST. REPRODUCTION OF DRAWINGS IN PART OR WHOLE  
WITHOUT THE PERMISSION OF THE CONSULTANT IS FORBIDDEN.  
DRAWINGS ARE NOT TO BE USED FOR CONSTRUCTION UNTIL SIGNED  
AND SEALED BY THE CONSULTANT.

NO.	ISSUES/ REVISIONS	DATE	BY
1	ISSUED FOR CLIENT REVIEW	MAR. 24, 2026	BBA
2	ISSUED FOR PERMIT & TENDER	MAR. 31, 2026	BBA

AREA 'A' TO BE COMPLETED BY AUGUST 28, 2026

AREA 'B' TO BE COMPLETED BY SEPTEMBER 25, 2026. THE GC IS RESPONSIBLE FOR FENCING AND SAFTY. THERE WILL BE RESTRICTIONS ON HOURS OF WORK, COMING, GOING AS PER BUS TIMES, RECESS, ETC.

Storm pipe work is added to work in Area A so that the turning bulb is reinstated for buses before the start of the school year. The pipe can be stubbed at the north and tied into the trench drain as part of the Area B works.

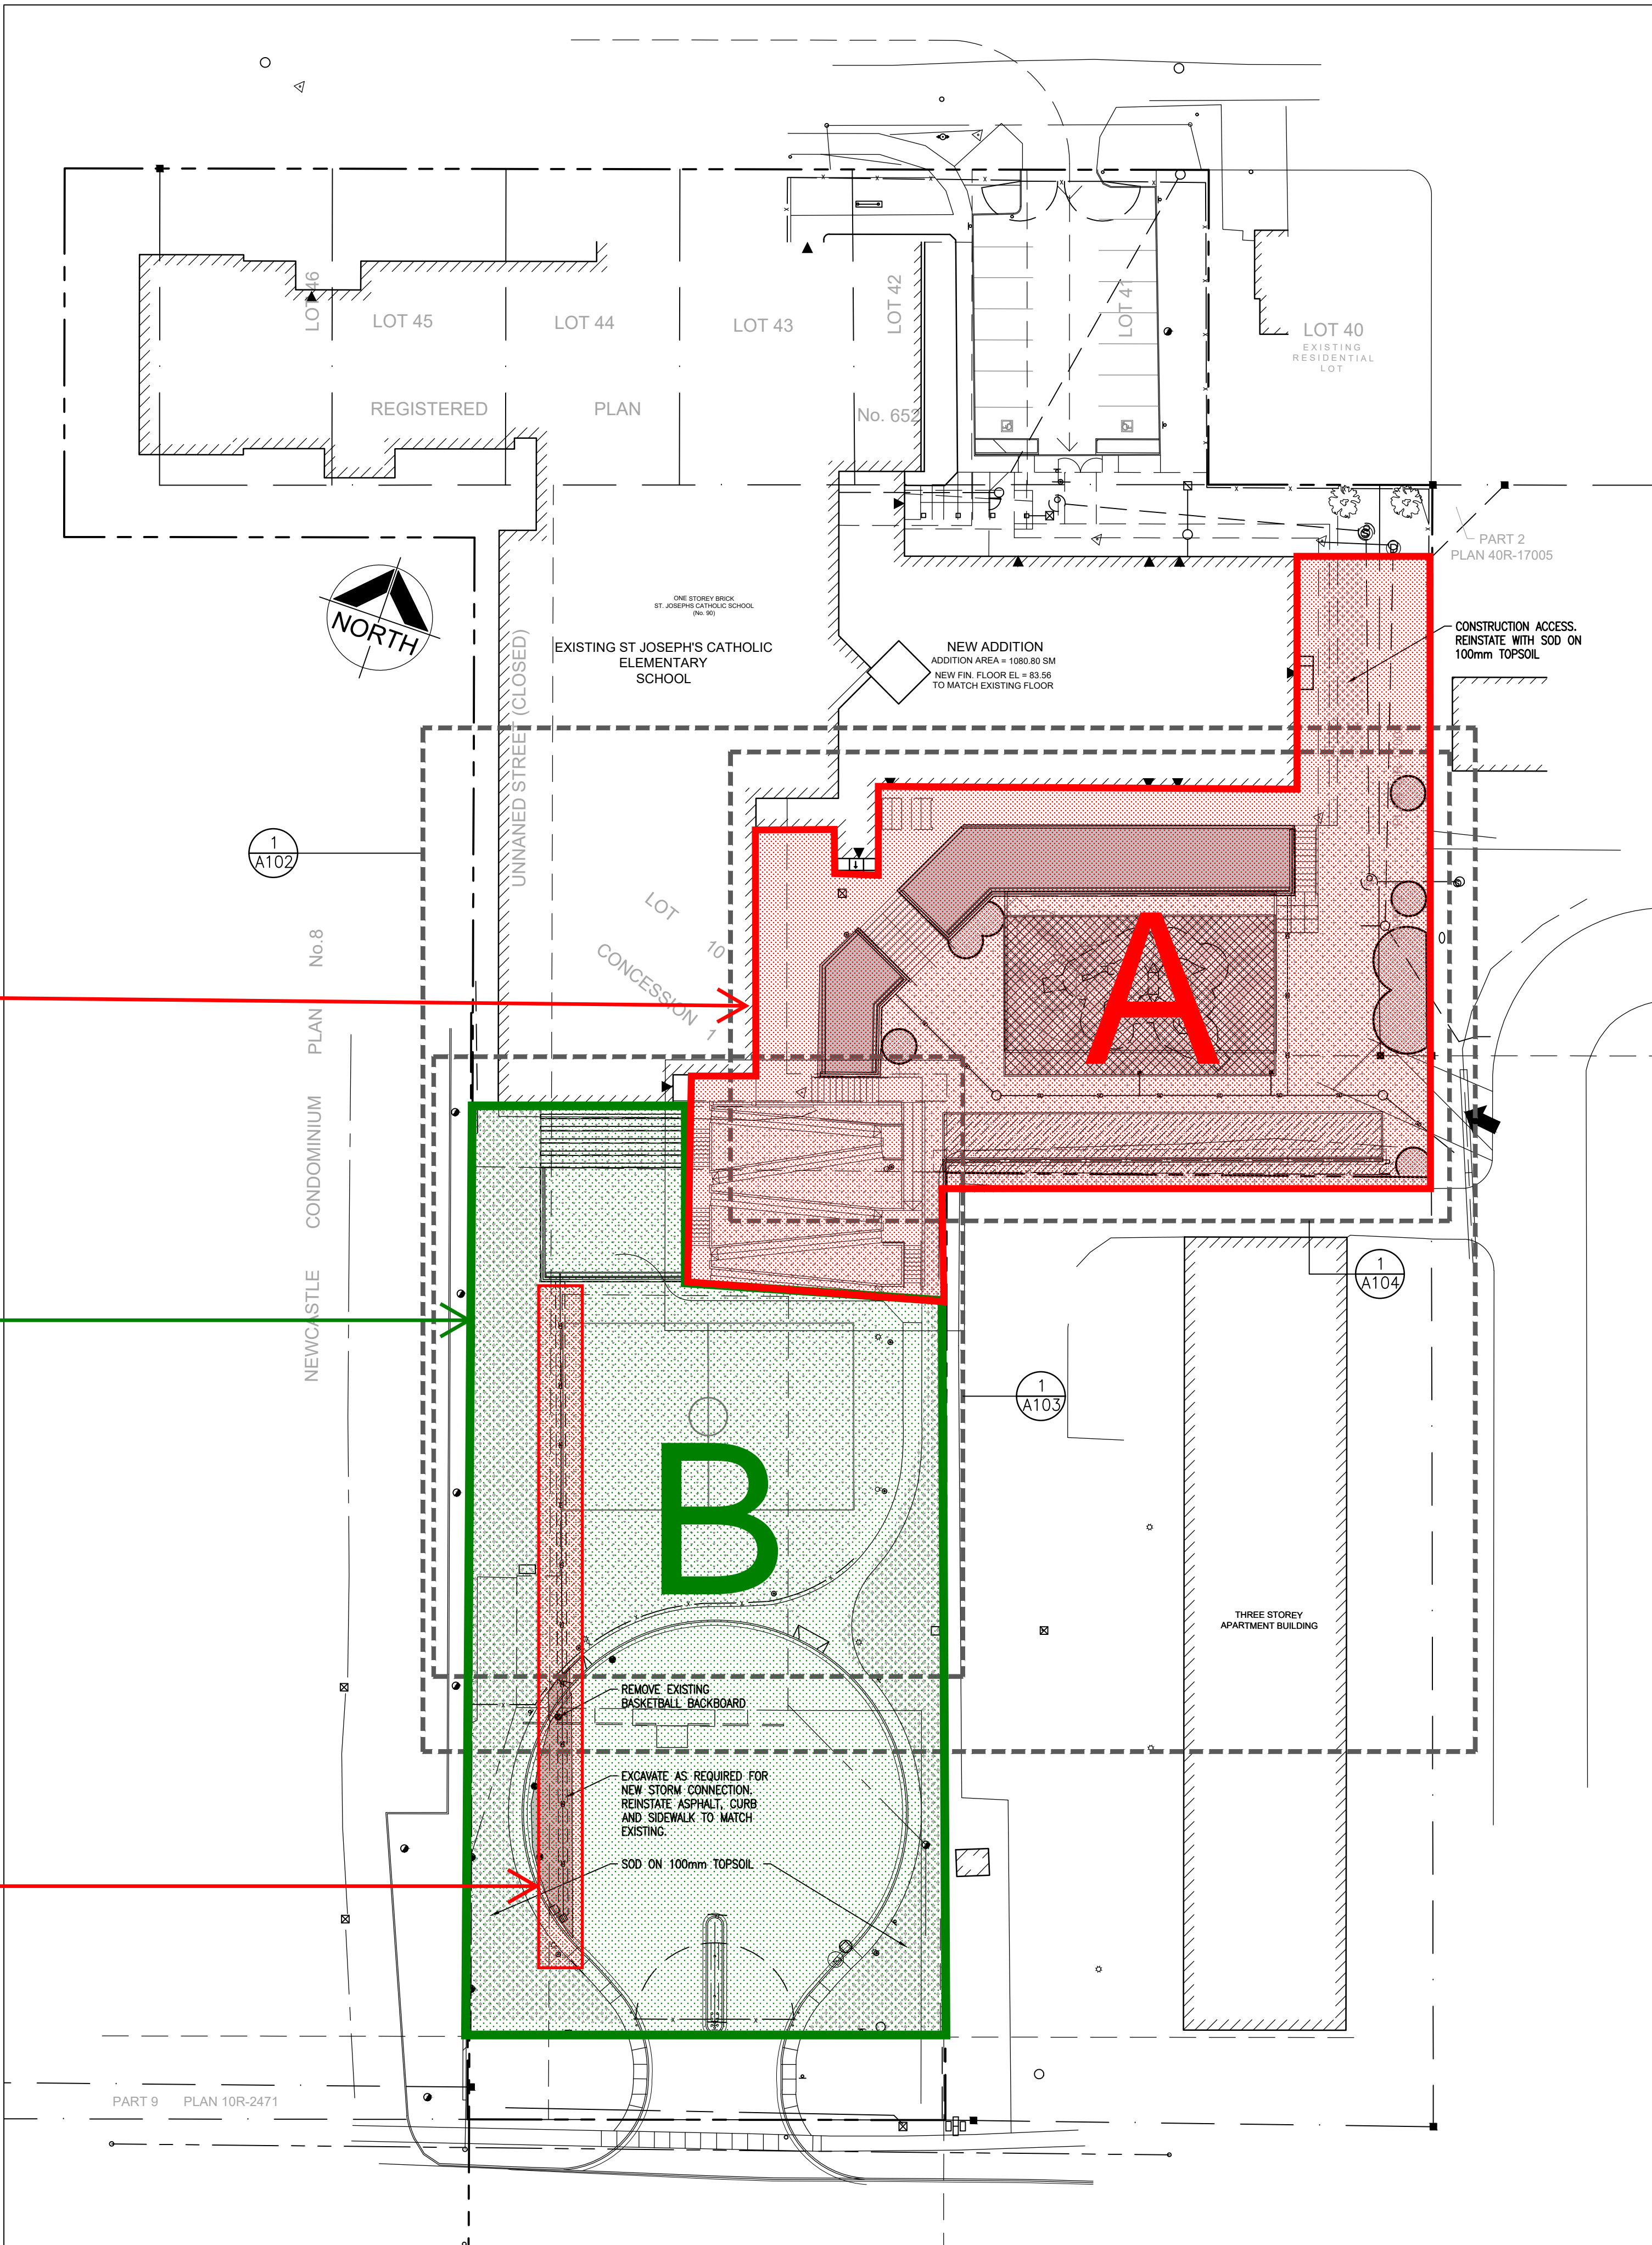

1 A101 OVERALL SITE PLAN 1:400

**BBA**  
BARRY BRYAN ASSOCIATES

PROJECT:  
**ST JOSEPH BOWMANVILLE  
SITE DEVELOPMENT**

90 PARKWAY CRES.  
BOWMANVILLE, ON  
P/VNDCDSB

DRAWING:  
**OVERALL SITE PLAN**

DESIGN BY: BBA  
DRAWN BY: BBA  
CHECKED BY:  
DATE: FEB. 2026  
SCALE: 1:400



PROJECT NO: **25196**  
DRAWING NO: **A101**