


## GENERAL NOTES

- 1) RESPECTING ALL WORK IN THE MUNICIPAL RIGHT OF WAY, THE CONTRACTOR IS TO PROVIDE AT LEAST 48 HOURS PRIOR NOTICE TO OUR TRANSPORTATION AND DESIGN STAFF AT 905-623-3379
- 2) A ROAD OCCUPANCY PERMIT WILL BE REQUIRED FOR ANY WORK DONE IN THE MUNICIPAL ROAD ALLOWANCE.
- 3) ALL RESTORATION OR WORK DONE IN THE ROAD ALLOWANCE MUST BE COMPLETED AS PER MUNICIPAL FIELD STAFF DIRECTION.
- 4) THE PERFORMANCE GUARANTEE WILL NOT BE REFUNDED BY THE MUNICIPALITY OF CLARINGTON UNLESS THE WORKS HAVE BEEN INSPECTED BY MUNICIPAL FORCES AND DEEMED TO BE COMPLETE AND SATISFACTORY.

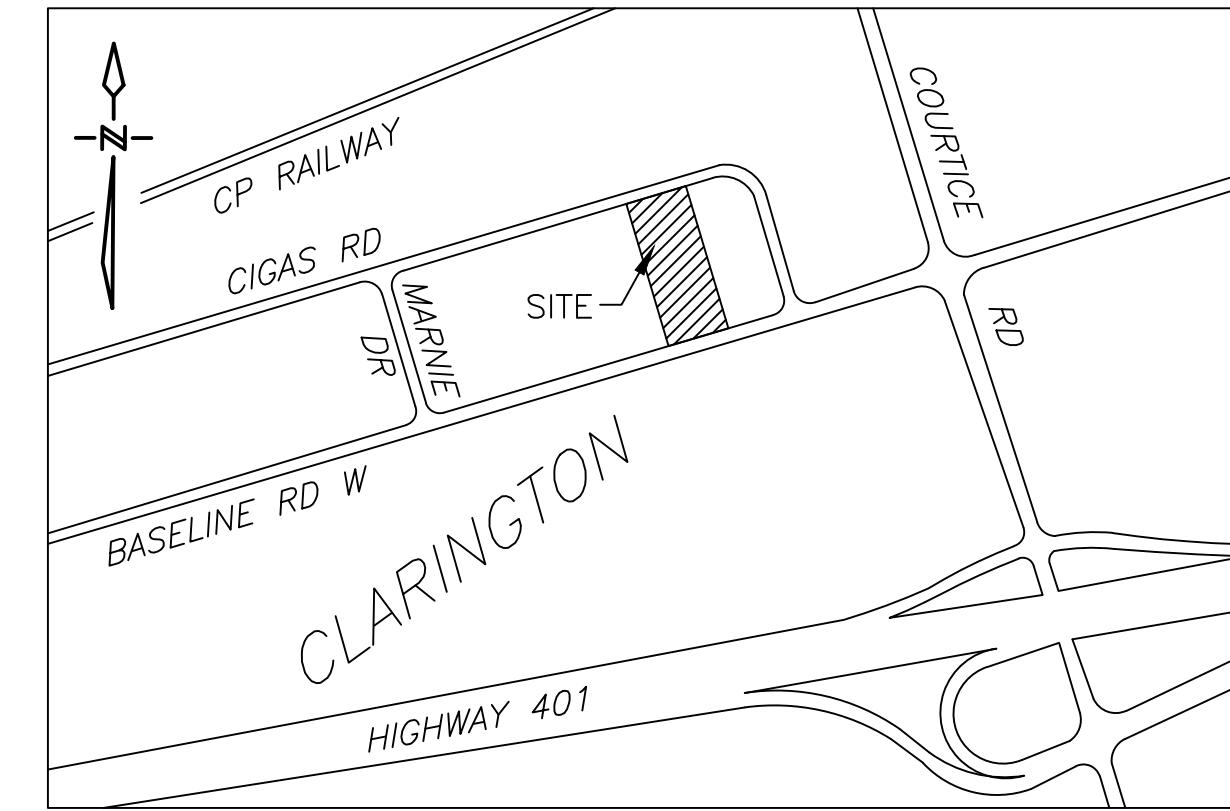


# KEY PLAN

## N.T.S.



PART OF LOT 29  
CONCESSION 1  
MUNICIPALITY OF CLARINGTON  
REGIONAL MUNICIPALITY OF DURHAM

## BENCH MARK


ELEVATIONS ARE GEODETIC AND REFERRED TO THE CANADIAN GEODETIC VERTICAL DATUM (CGVD28) BY DIRECT MEASUREMENT TO A REAL TIME NETWORK.  
SURVEY CONDUCTED BY IVAN B. WALLACE ONTARIO LAND SURVEYORS LTD.  
JOB: 5-11240  
DATED: NOVEMBER 11, 2015

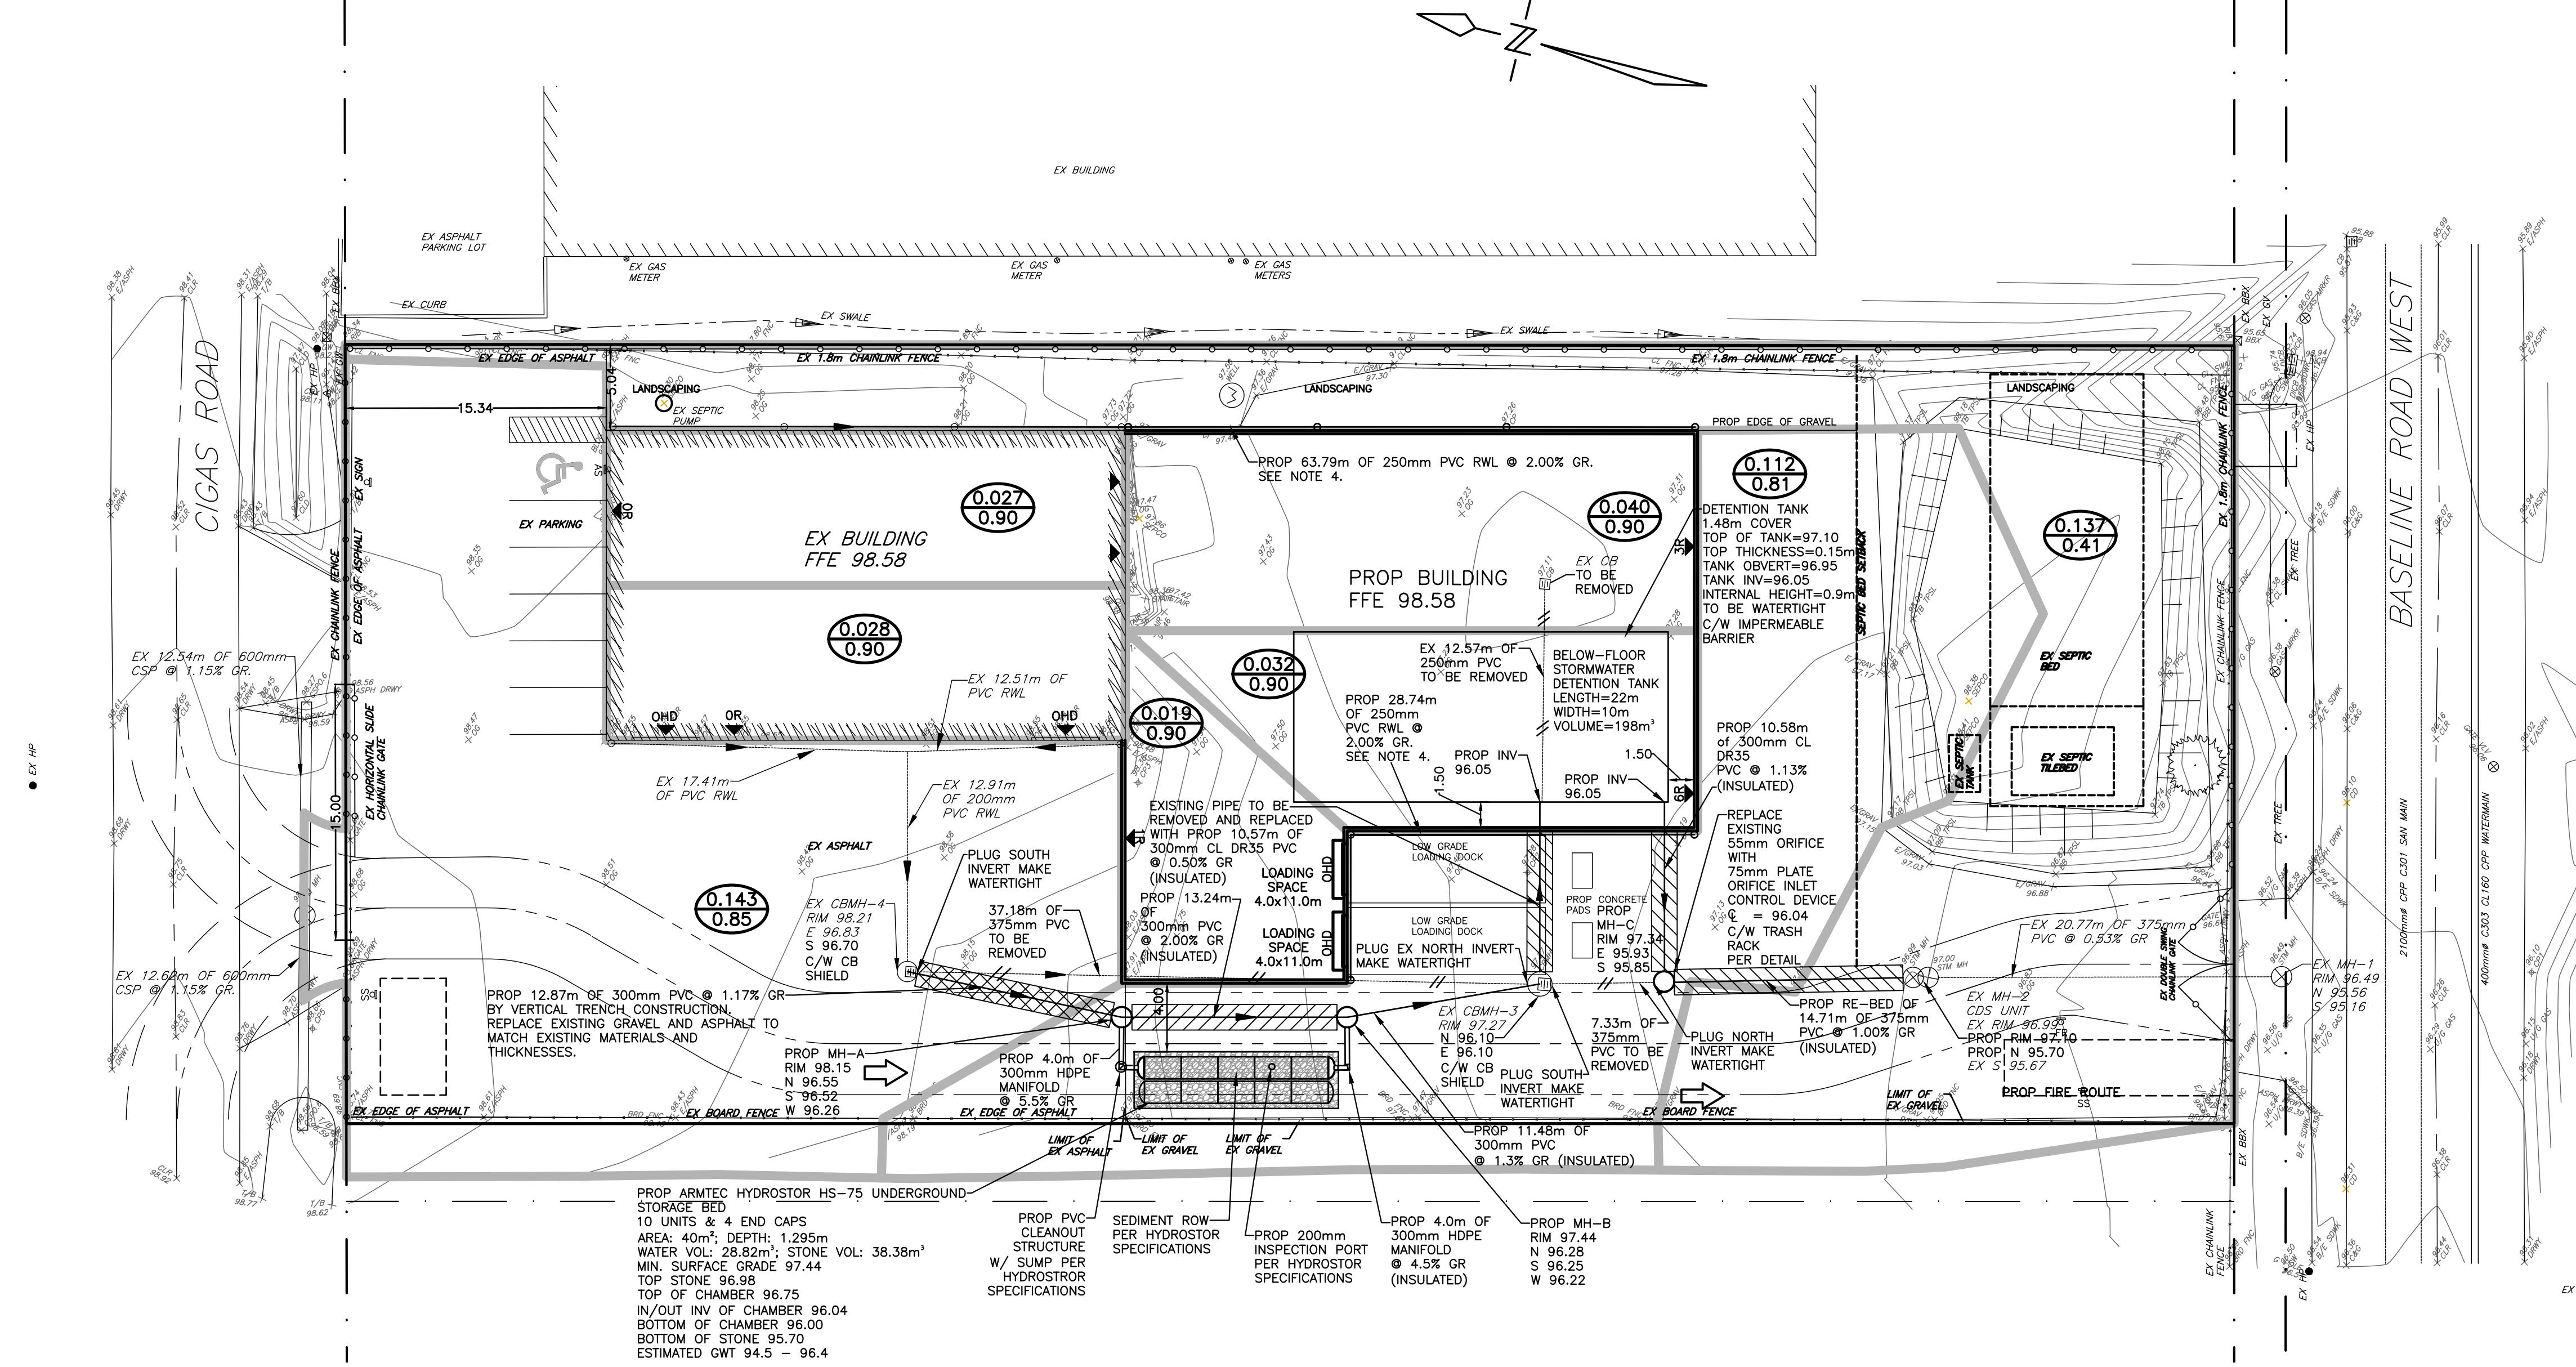

## LEGEND

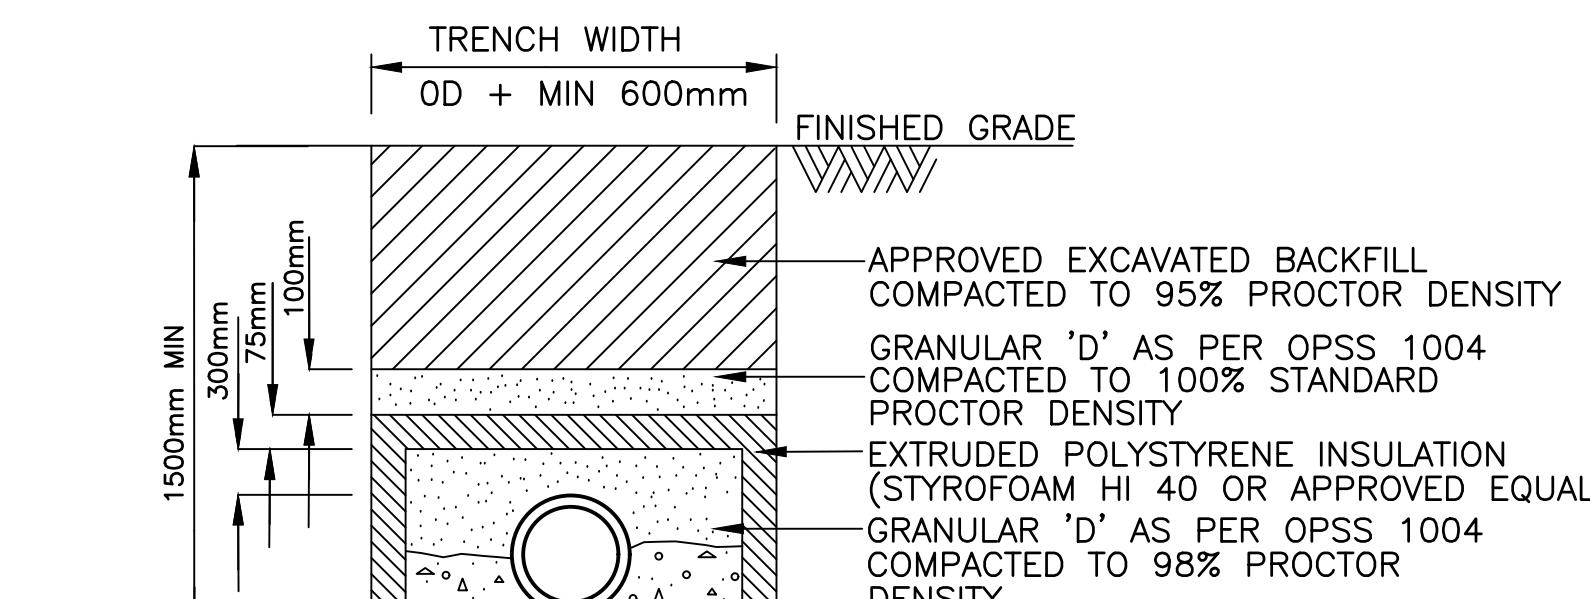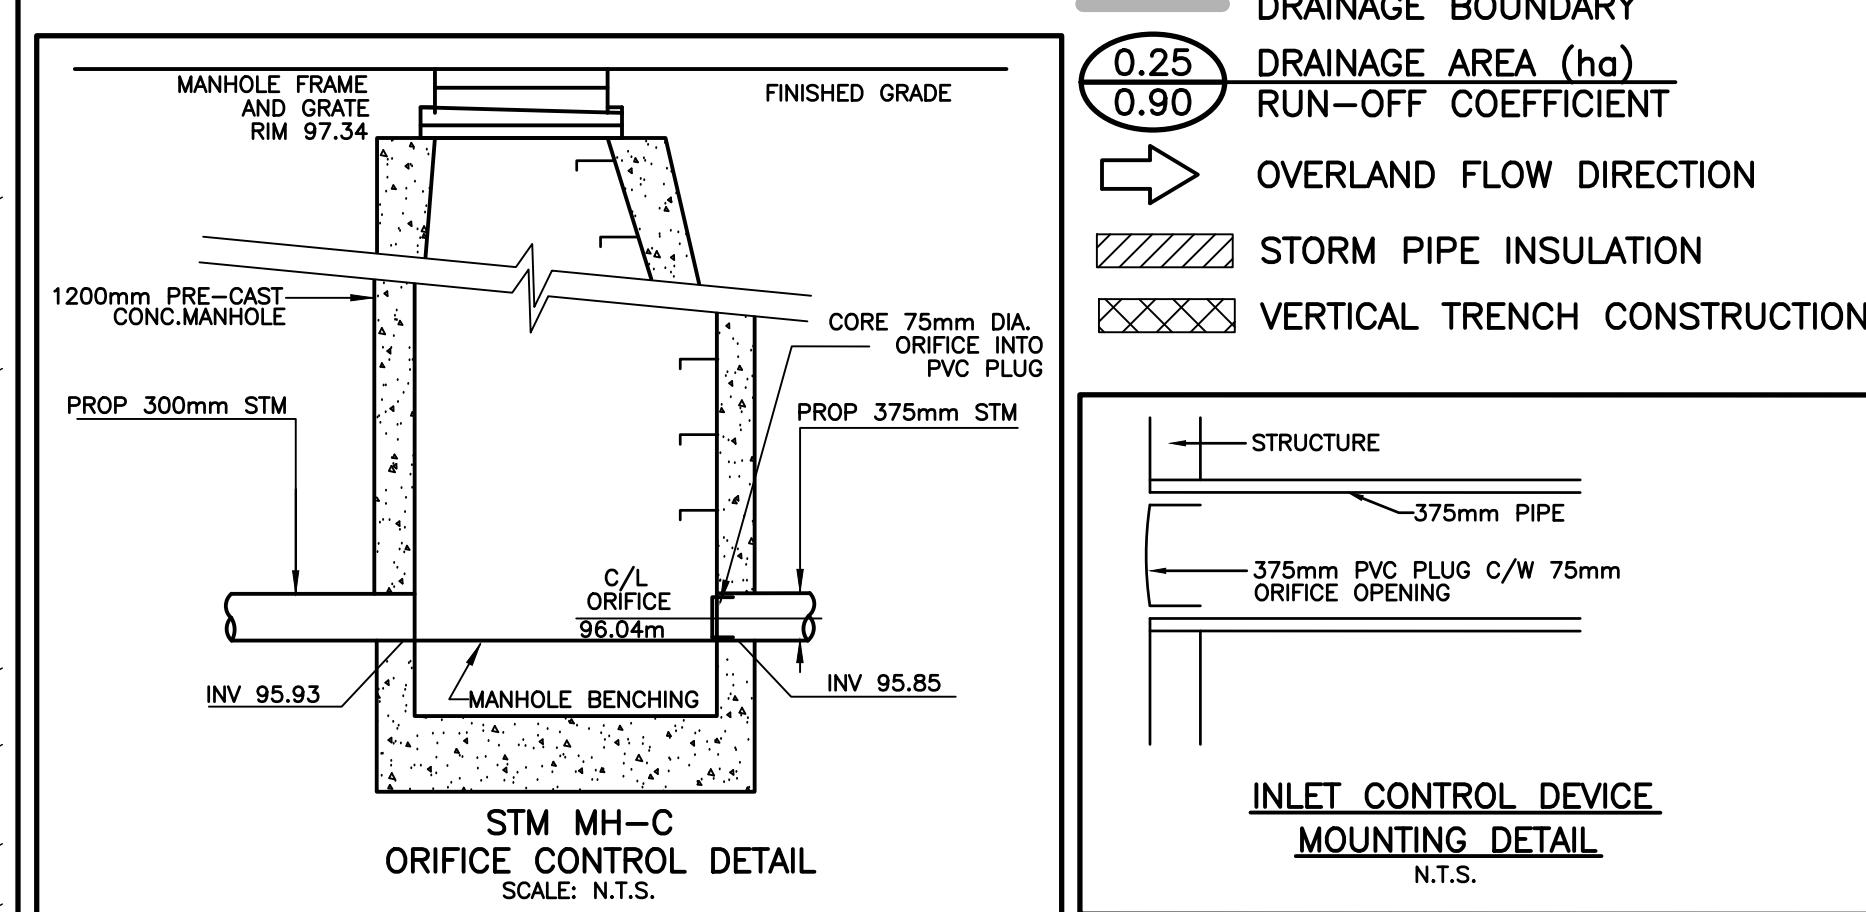

## SEWER INSULATION DETAIL

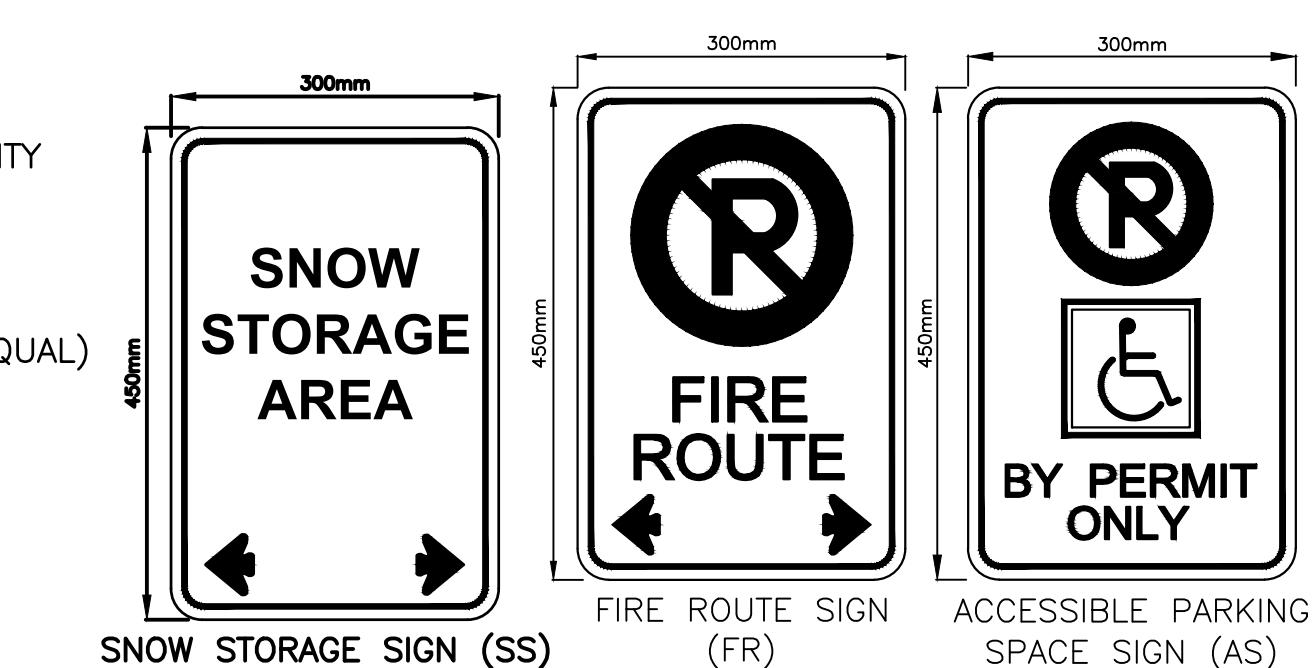

8	REVISED AS PER GEOTECHNICAL REPORT	01/20/26
7	REVISED AS PER TOWN AND CLOCA COMMENTS	09/05/25
6	REVISED AS PER SITE PLAN REVISIONS	04/11/25
5	REVISED AS PER SITE PLAN REVISIONS	03/31/25
4	REVISED AS PER TOWN AND CLOCA COMMENTS	01/31/17
3	REVISED AS PER SITE PLAN REVISIONS	12/06/16
2	REVISED AS PER SITE PLAN REVISIONS	09/06/16
1	REVISED AS PER TOWN AND REGION COMMENTS	08/16/16
NO.	SUBMISSION	DATE

SUBMISSION DATE

CESTOIL CHEMICAL INC.  
BASELINE ROAD WEST, COURTICE, ON

---


**SITE SERVICING  
PLAN**



481 Taunton Rd W, Oshawa ON  
150 King St, Peterborough ON

Phone: 905-576-8500

[info@dgbiddle.com](mailto:info@dgbiddle.com)

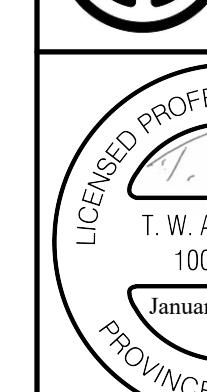

CONSULTING ENGINEERS & PLANNERS		info@gbiddle.com gbiddle.com
		
SCALE:	1:250	
DESIGNED BY:	S.L.A.	
CHECKED BY:	R.M.L.	
PROJECT NO.:	115160	
DRAWING NO.:	SS-1	