




1 CROSS SECTION  
A10 1:50

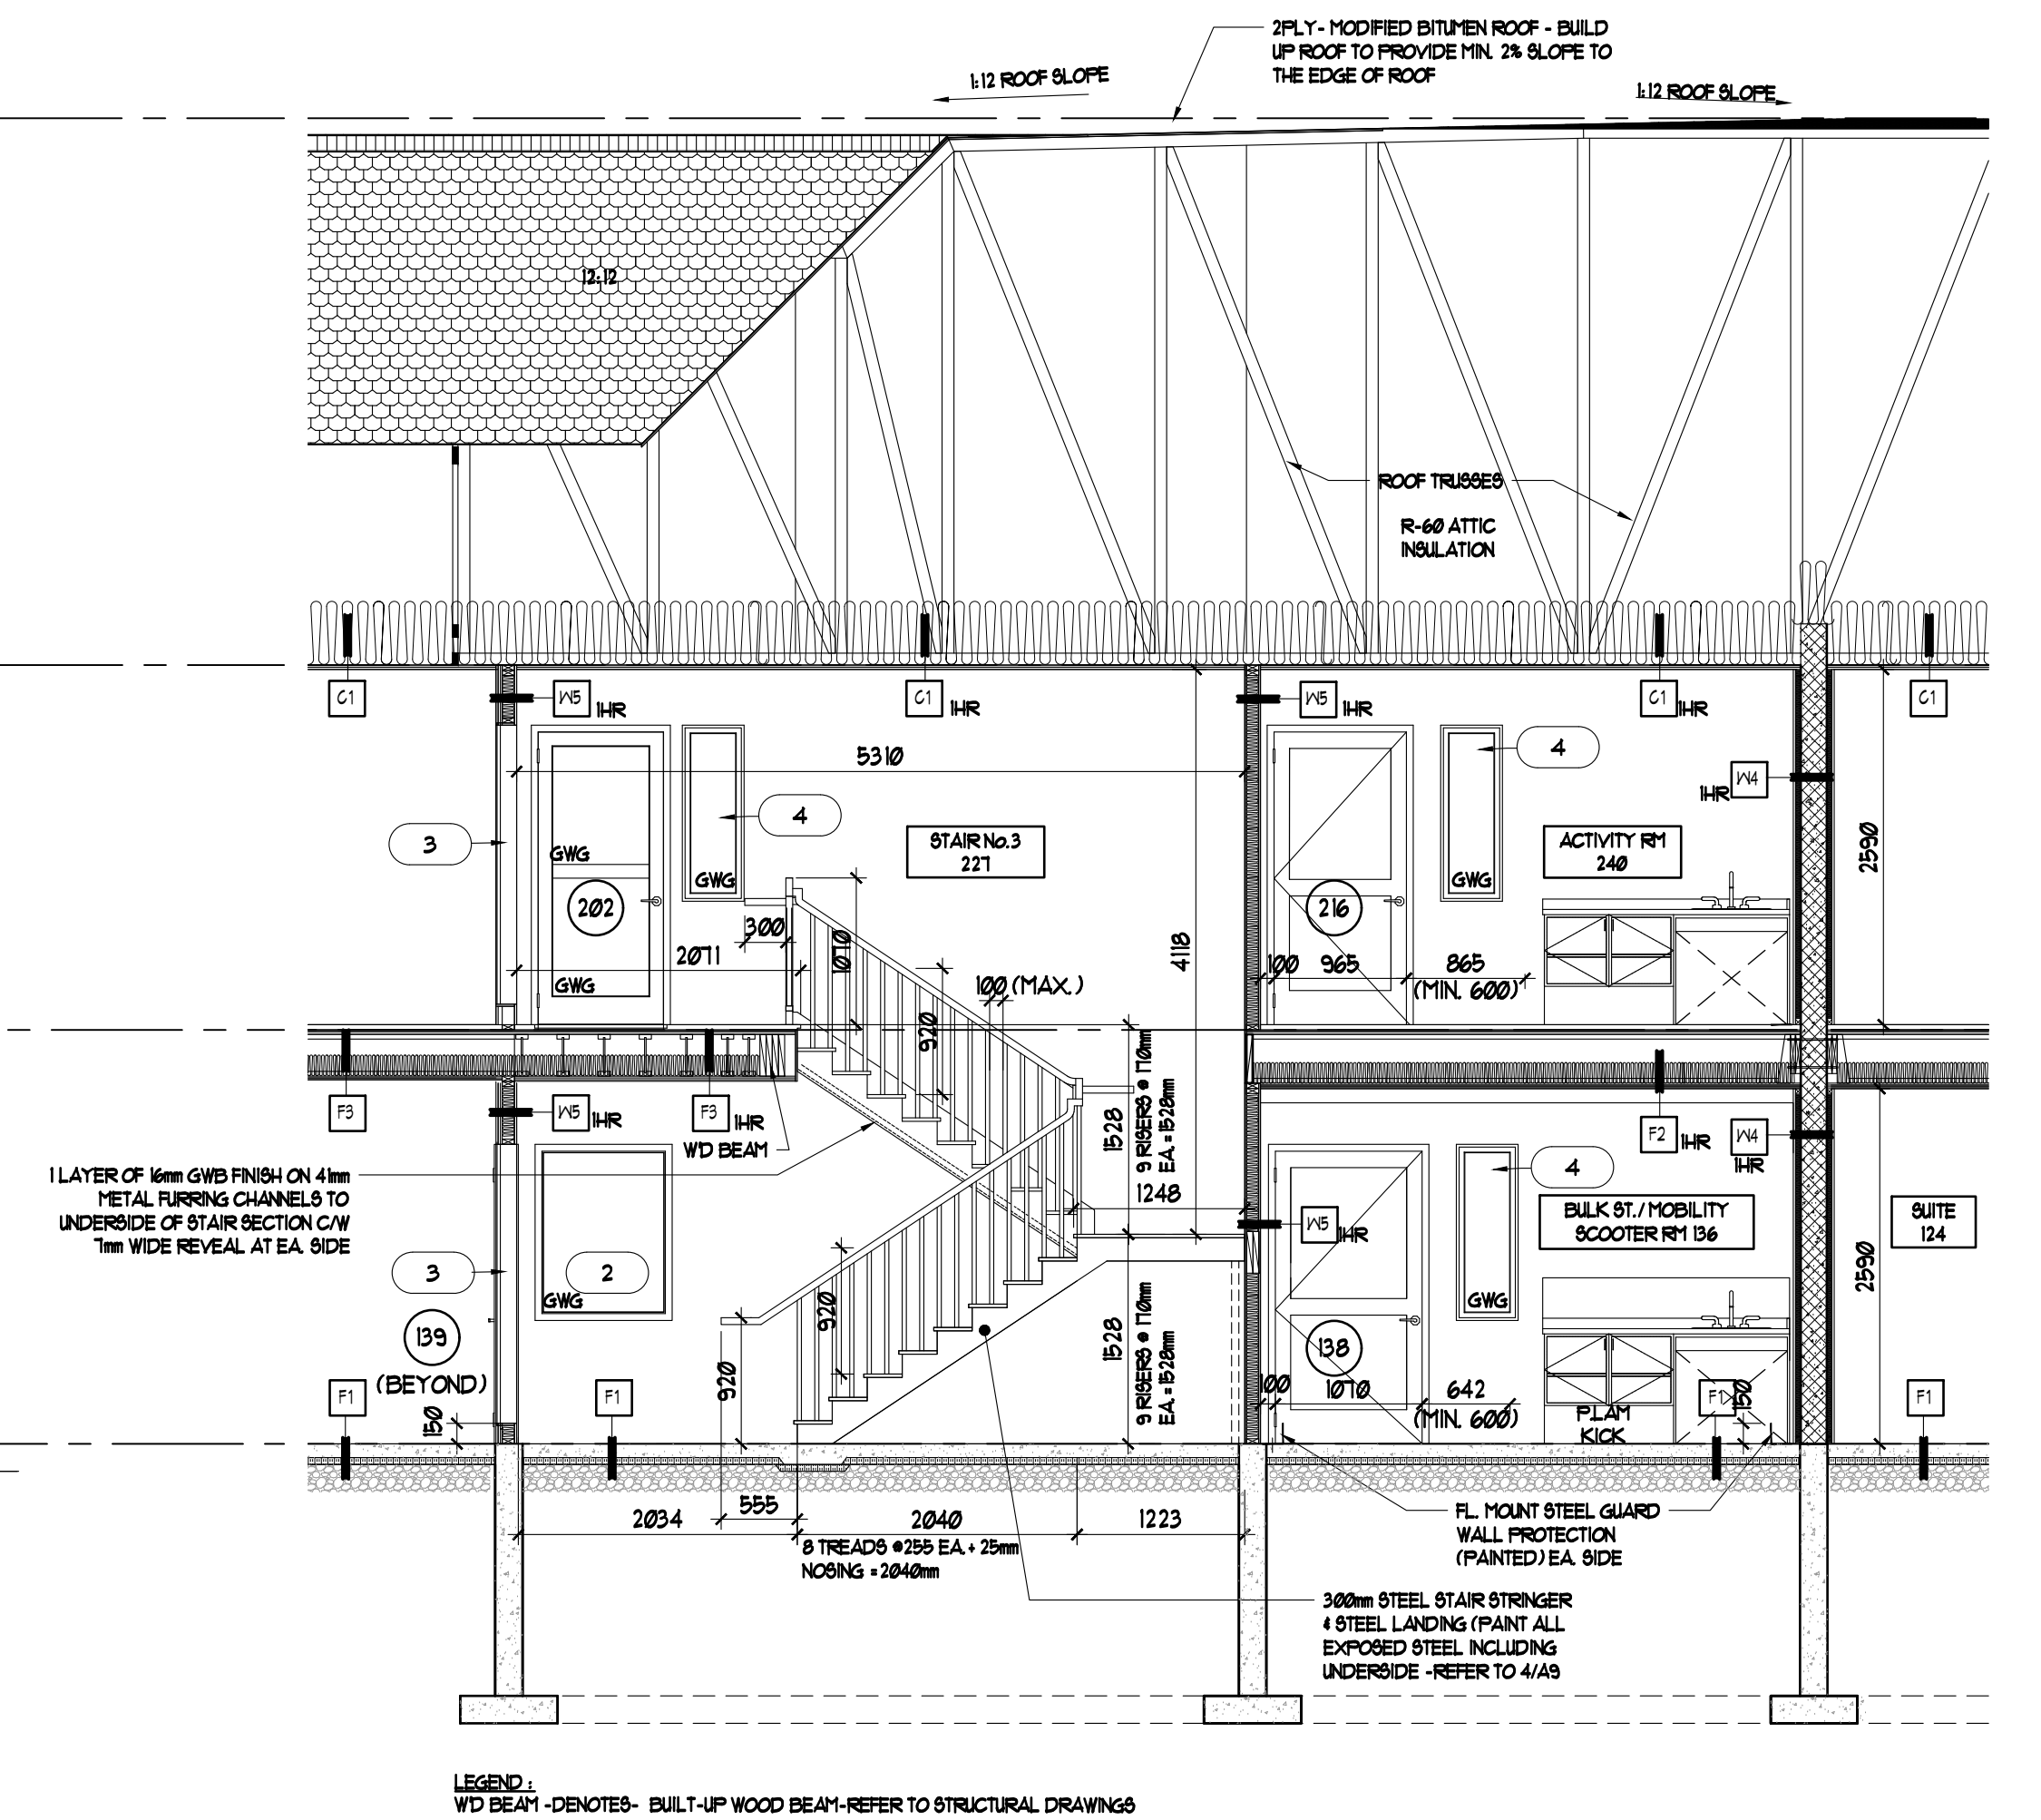

4 CROSS SECTION THRU STAIR NO. 3  
A10 1:50

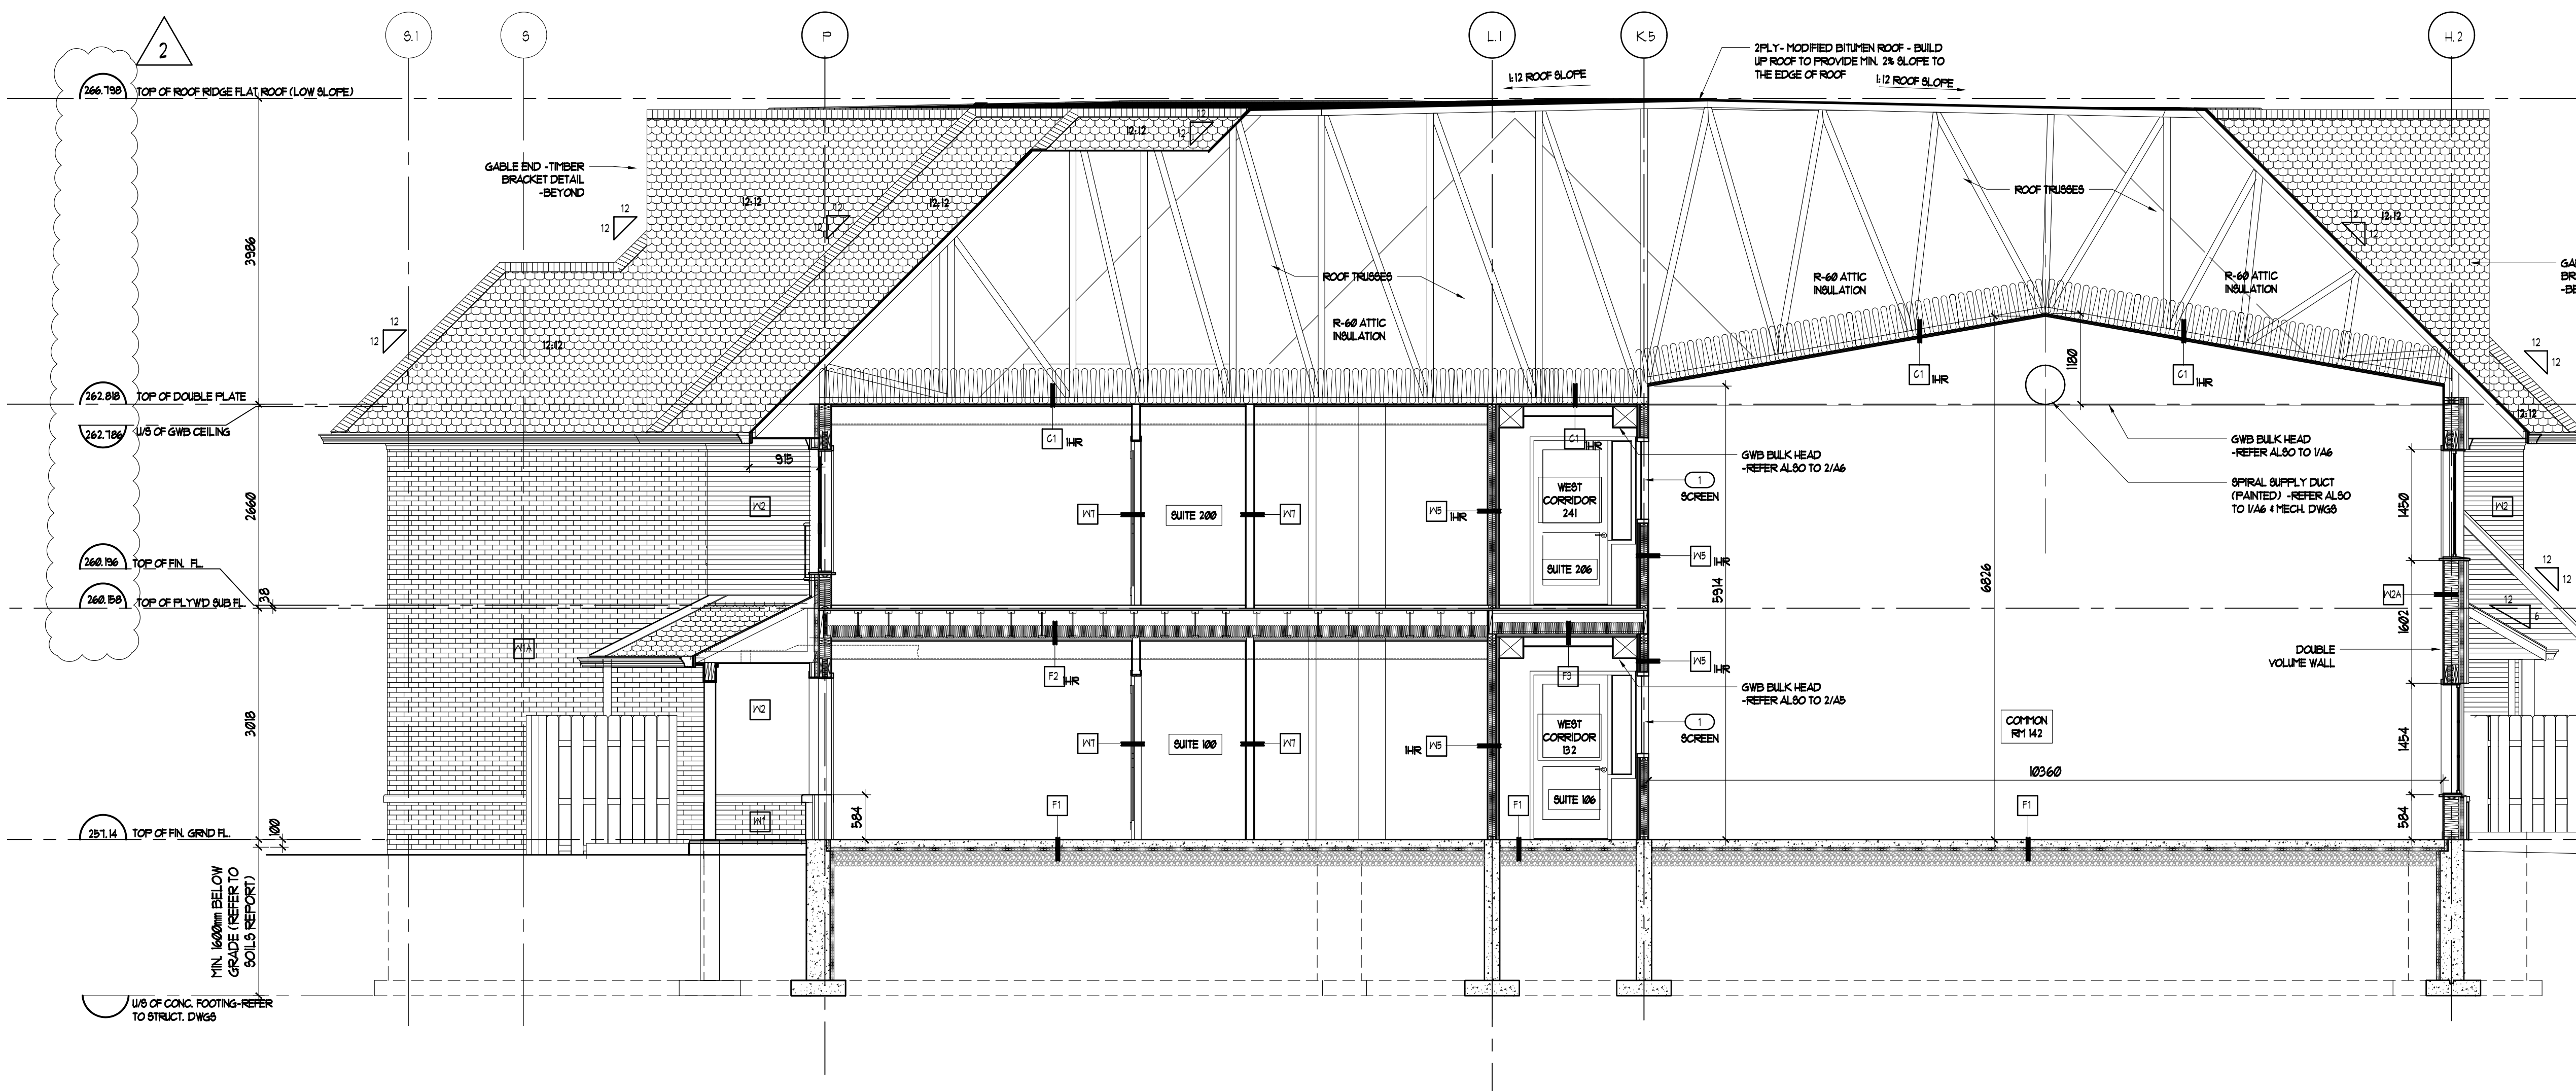

2 CROSS SECTION  
A10 1:50

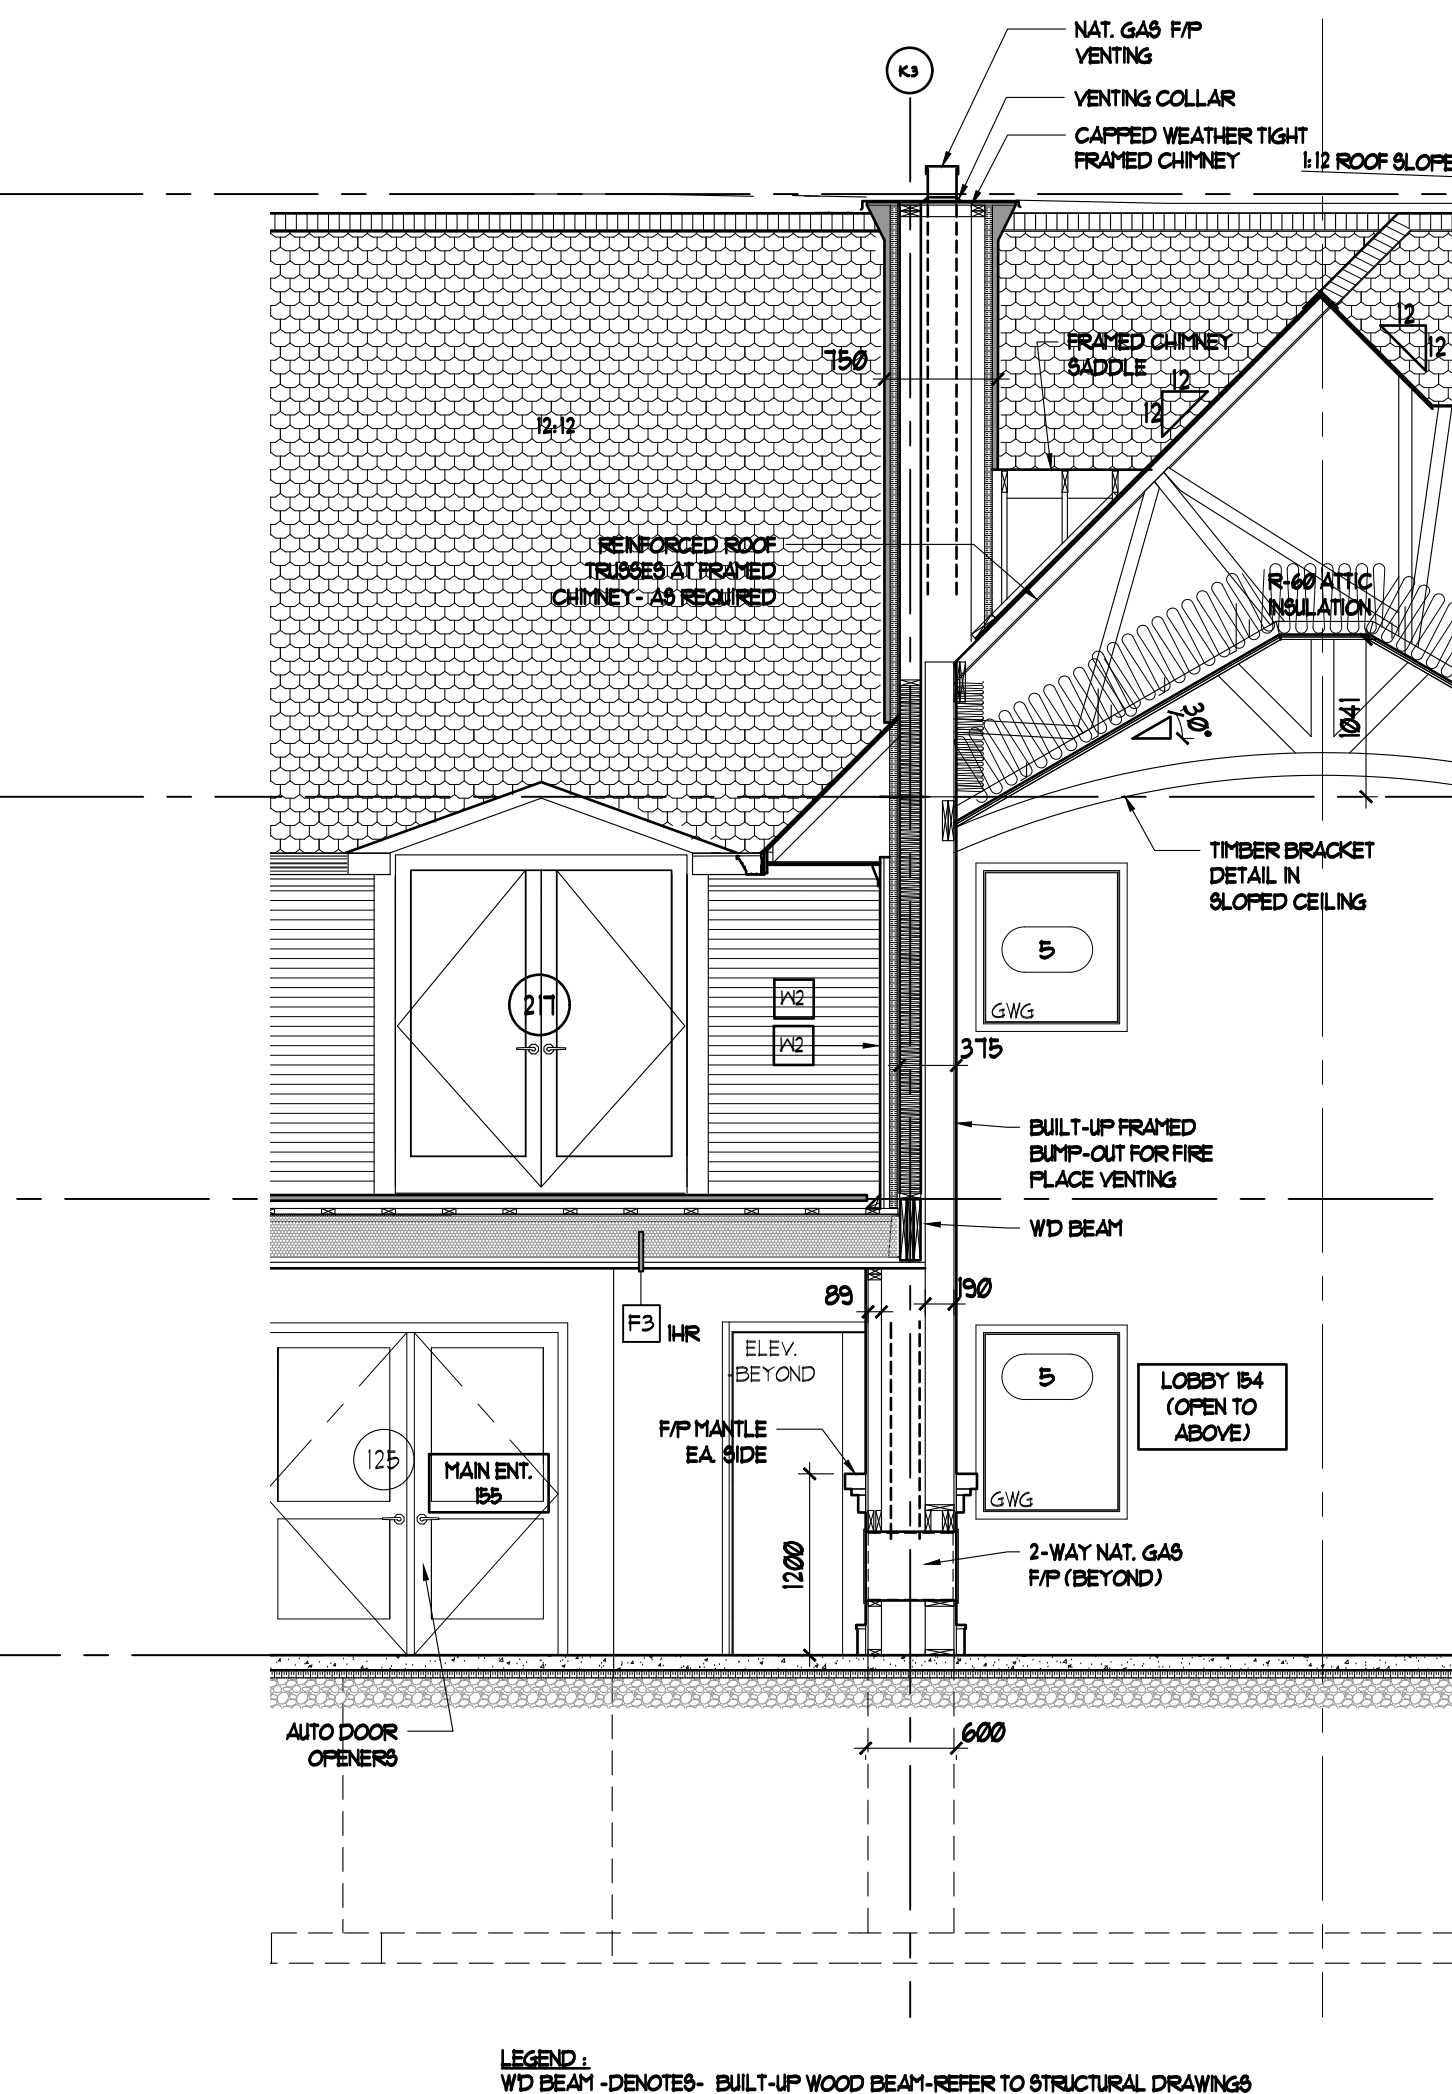

3 CROSS SECTION  
A10 1:50

3	CORRECTED GEODETIC DATUM ELEVATIONS	AUG. 13/18	GN
2	ISSUED FOR TENDER AND BUILDING PERMIT - TOWN OF BRACK	JULY 13/18	GN
1	NO.	REVISIONS	DATE BY:
<p>ALL DRAWINGS, SPECIFICATIONS AND RELATED DOCUMENTS ARE THE COPYRIGHT PROPERTY OF THE ARCHITECT AND MUST BE RETURNED UPON REQUEST. REPRODUCTION OF DRAWINGS, SPECIFICATIONS AND RELATED DOCUMENTS IN PART OR WHOLE IS FORBIDDEN WITHOUT THE ARCHITECT'S WRITTEN PERMISSION. DRAWINGS SHALL NOT BE SCALED.</p> <p>CONTRACTOR MUST CHECK AND VERIFY ALL DIMENSIONS ON THE JOB.</p> <p><b>NATALE ARCHITECT INC.</b></p> <p>100 Dundas St. East Toronto, Ontario M5G 1A4 Tel: 416-223-0881 Fax: 416-223-0882</p> <p>ONTARIO ASSOCIATION OF ARCHITECTS GEO NATALE LICENCE 4154 AUG. 13/18</p> <p>PROJECT: NEW 2 STOREY BUILDING: SENIORS RESIDENCE 100 MCKAY STREET, CANNINGTON, ONTARIO</p> <p>DRAWING: SECTIONS</p> <p>THIS DRAWING SHALL NOT BE USED FOR CONSTRUCTION PURPOSES UNLESS COUNTERSIGNED BY:</p> <p>DRAWN BY: nm CHECKED BY: GN DATE: AUG. 2018 SCALE: AS NOTED PROJECT NO.: 13-12 DRAWING NO.: A10</p>			